

Onsøy Båthavn - 2017

1 = 3,0m	2 = 3,0m
3 = 3,0m	4 = 3,0m
5 = 3,0m	6 = 3,0m
7 = 3,0m	8 = 3,0m
9 = 3,0m	10 = 3,0m
11 = 3,0m	12 = 3,0m
13 = 3,5m	14 = 3,5m
15 = 3,5m	16 = 3,5m
17 = 3,5m	18 = 3,5m
19 = 3,5m	20 = 3,5m
21 = 4,0m	22 = 4,0m
23 = 4,5m	24 = 4,5m
25 = 4,5m	26 = 4,5m
27 = 4,5m	28 = 4,5m
29 = 4,5m	30 = 4,5m
31 = 4,5m	32 = 4,5m



0 = 2,0m	2 = 2,5m
1 = 3,0m	4 = 3,0m
3 = 3,5m	6 = 3,0m
5 = 3,5m	8 = 3,0m
7 = 3,5m	10 = 3,0m
9 = 3,5m	12 = 3,0m
11 = 3,5m	14 = 3,0m
13 = 3,5m	16 = 3,0m
15 = 3,5m	18 = 3,0m
17 = 3,5m	20 = 3,0m
19 = 3,5m	22 = 3,0m
21 = 4,0m	24 = 3,0m
23 = 5,0m	26 = 3,0m
27 = 4,0m	28 = 3,0m
29 = 4,0m	30 = 3,0m
31 = 4,5m	32 = 3,0m
33 = 5,0m	34 = 3,0m
35 = 4,0m	36 = 3,0m
37 = 4,5m	38 = 3,0m
39 = 4,0m	40 = 3,0m
41 = 4,0m	42 = 3,0m
43 = 4,0m	44 = 3,0m
45 = 4,0m	46 = 3,0m
	48 = 3,0m
	50 = 3,0m
	52 = 3,0m
	54 = 3,0m
	56 = 3,0m
	58 = 3,0m

1 = 3,5m	2 = 15m
3 = 3,5m	4 = 2,5m
5 = 3,5m	6 = 2,5m
7 = 3,5m	8 = 2,5m
9 = 3,5m	10 = 3,0m
11 = 3,75m	12 = 3,0m
13 = 3,75m	14 = 3,0m
15 = 3,75m	16 = 3,0m
17 = 3,75m	18 = 3,0m
19 = 3,75m	20 = 3,0m
21 = 3,75m	22 = 3,0m
23 = 3,75m	24 = 3,0m
25 = 3,75m	26 = 3,0m
27 = 3,75m	28 = 3,5m
29 = 3,75m	30 = 3,5m
31 = 3,75m	32 = 3,5m
33 = 3,75m	34 = 3,5m
35 = 3,75m	36 = 3,5m
37 = 3,75m	38 = 3,5m
39 = 4,0m	40 = 3,5m
41 = 4,0m	42 = 3,5m
43 = 4,0m	44 = 3,5m
45 = 4,0m	46 = 3,5m
47 = 4,0m	48 = 3,5m
49 = 4,0m	50 = 3,5m
51 = 4,0m	52 = 3,5m
53 = 4,0m	54 = 3,5m
55 = 4,0m	56 = 3,5m
57 = 4,0m	58 = 3,5m
59 = 4,0m	60 = 3,5m
61 = 4,0m	62 = 3,5m
63 = 4,0m	64 = 3,5m
65 = 4,0m	66 = 12,0m
	68 = 15,0m

1 = 18m	4 = 25m
3 = 5m	6 = 5m
5 = 5m	8 = 5m
7 = 5m	10 = 5m
9 = 5m	12 = 5m
11 = 5m	14 = 5m
13 = 5m	16 = 5m
15 = 5m	18 = 5m
17 = 5m	20 = 5m
19 = 5m	22 = 5m
21 = 5m	24 = 5m
23 = 5m	26 = 5m
25 = 5m	28 = 5m
27 = 5m	30 = 5m
29 = 15m	32 = 5m
	34 = 5m

1 = 5,0m	2 = 4,5m
3 = 4,5m	4 = 4,0m
5 = 4,5m	6 = 4,0m
7 = 4,5m	8 = 4,0m
9 = 4,5m	10 = 4,0m
11 = 4,5m	12 = 4,0m
13 = 4,5m	14 = 4,0m
15 = 4,5m	16 = 4,0m
17 = 4,5m	18 = 4,0m
19 = 4,5m	20 = 4,0m
21 = 4,5m	22 = 4,0m
23 = 4,5m	24 = 4,0m
25 = 4,5m	26 = 4,0m
27 = 5,0m	28 = 4,0m
29 = 5,0m	30 = 4,0m
31 = 5,0m	32 = 4,5m
33 = 5,0m	34 = 4,5m
	36 = 4,5m
	38 = 5,0m

1 = 3,75m	2 = 3,0m
3 = 3,75m	4 = 3,0m
5 = 3,75m	6 = 3,0m
7 = 3,75m	8 = 3,0m
9 = 3,75m	10 = 3,0m
11 = 3,75m	12 = 3,0m
13 = 3,75m	14 = 3,0m
15 = 4,0m	16 = 3,0m
17 = 4,0m	18 = 3,5m
19 = 4,0m	20 = 3,5m
21 = 4,0m	22 = 3,5m
23 = 4,0m	24 = 3,5m
25 = 4,0m	26 = 3,5m
27 = 4,0m	28 = 3,5m
29 = 4,0m	30 = 3,5m
31 = 4,0m	32 = 3,5m
33 = 4,0m	34 = 3,5m
35 = 4,0m	36 = 3,5m
37 = 4,0m	38 = 3,5m
39 = 4,8m	40 = 3,5m
	42 = 3,5m
	44 = 3,5m
	46 = 4,0m

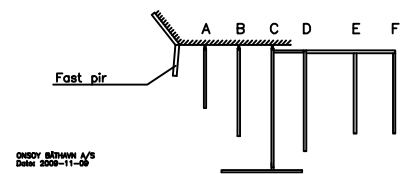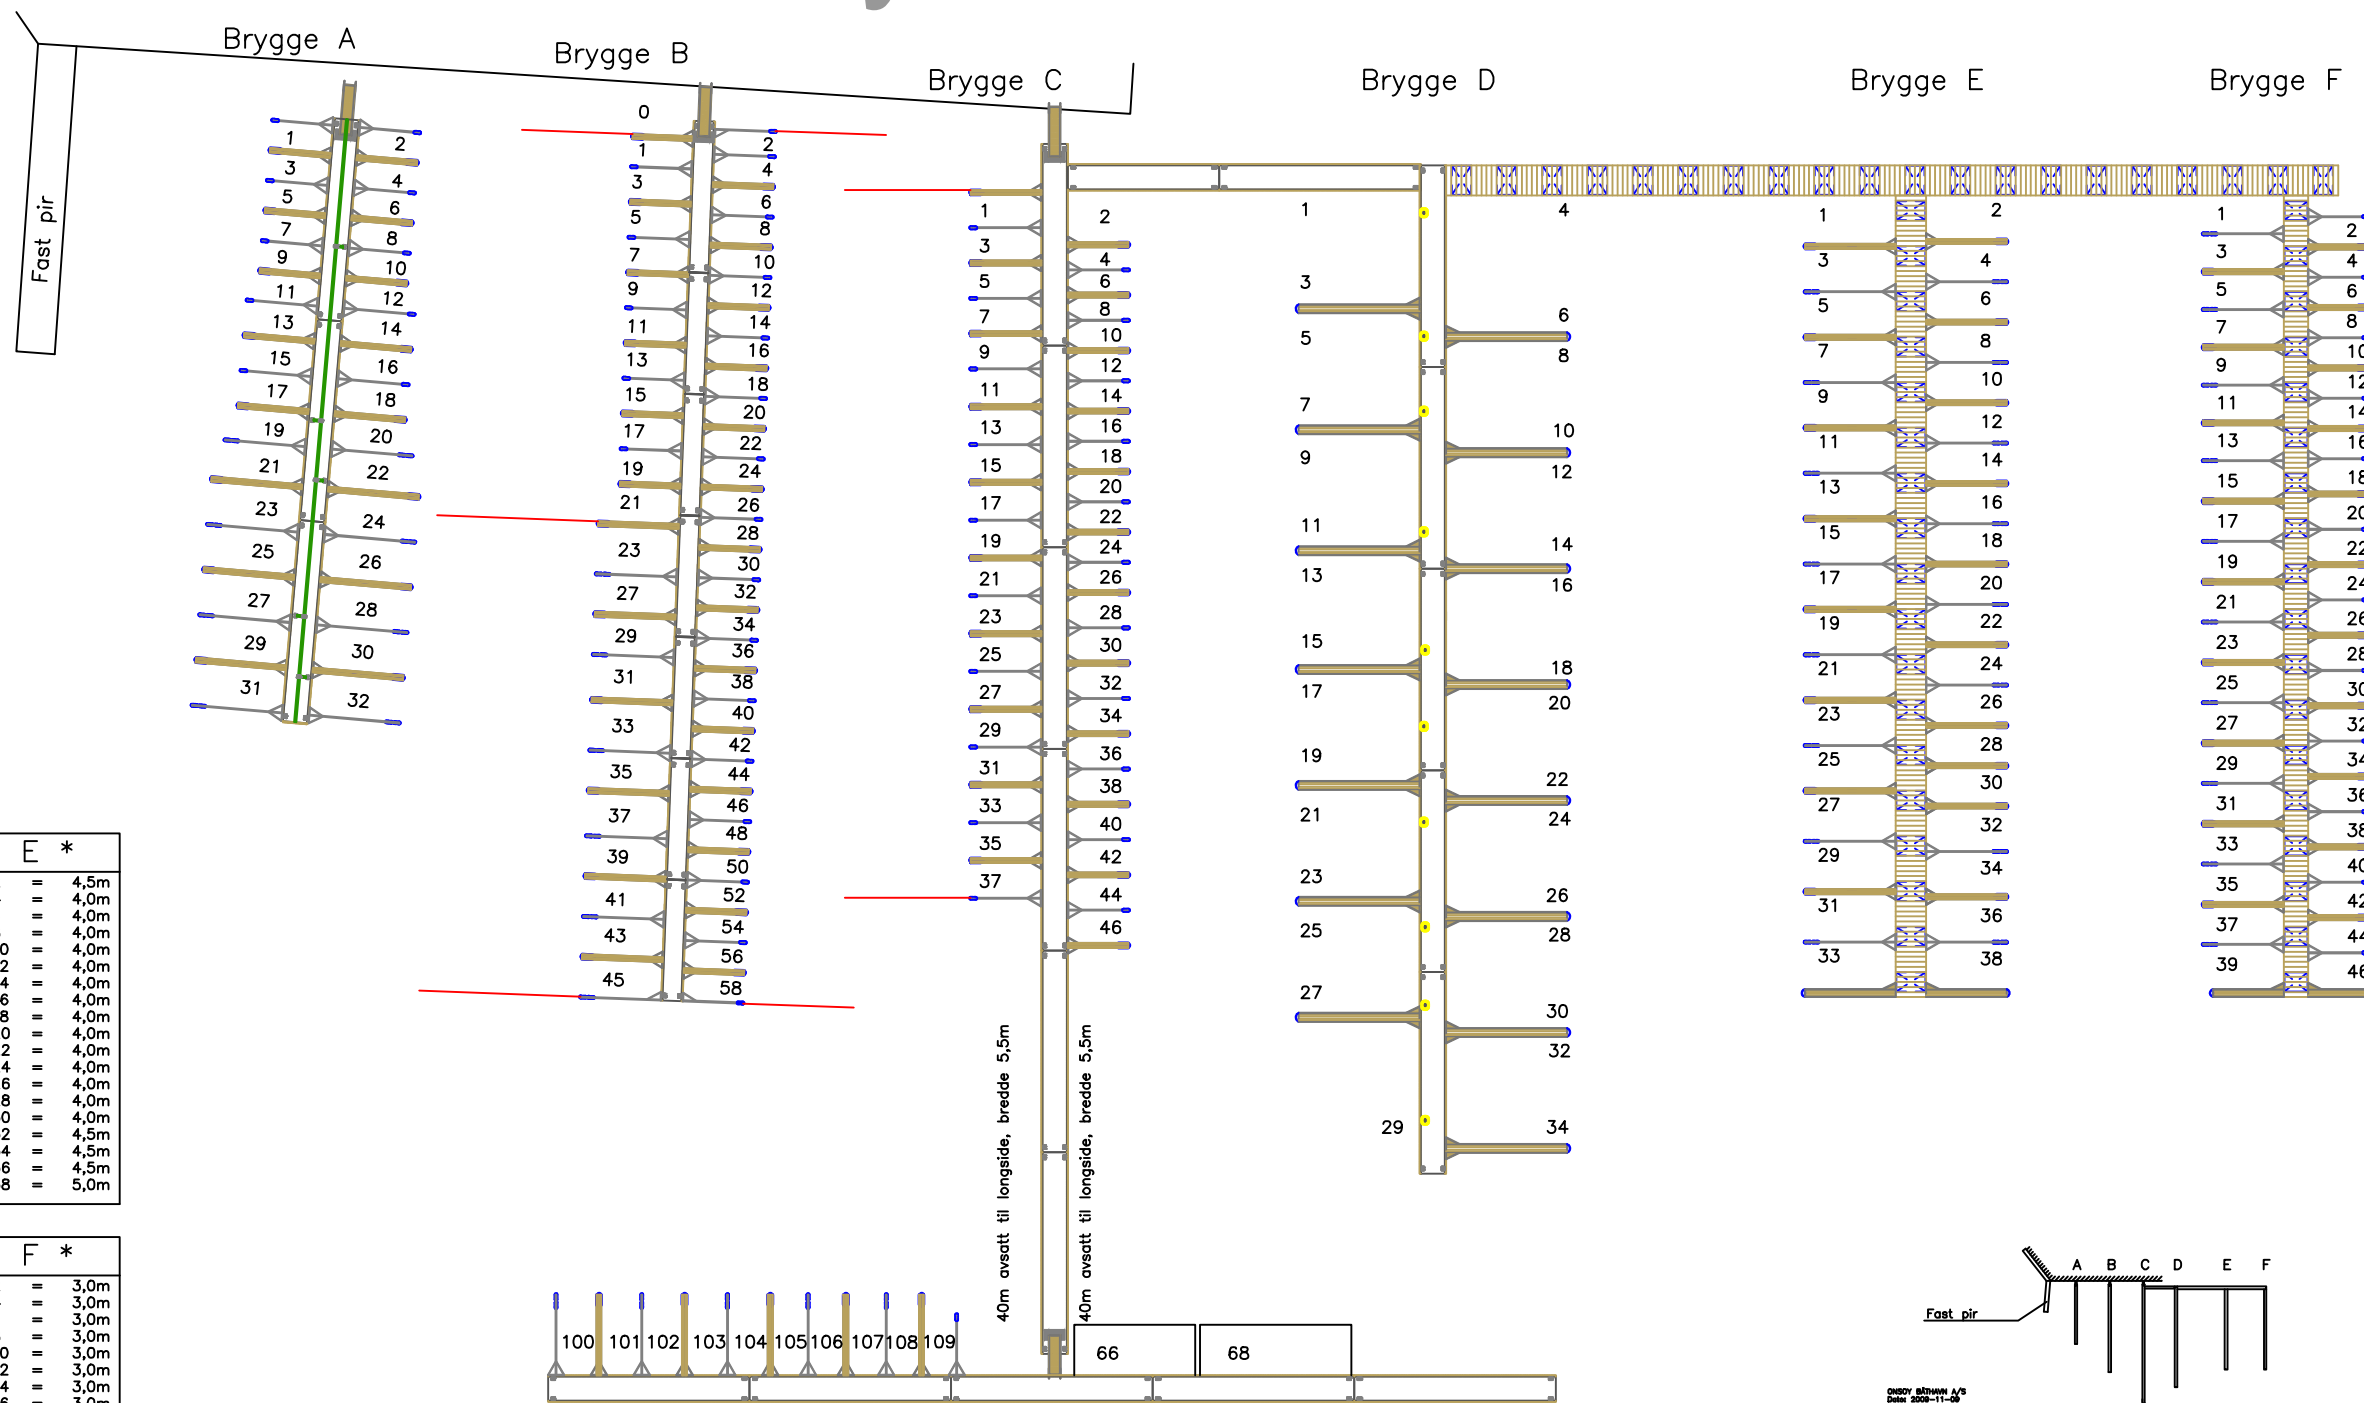

* For brygge A, B, C, E og F gjelder følgende:
 Maksimal båtbredde er båtplassens C-C mål minus 60cm
 Maksimal båtlengde er bommens lengde pluss 2m

** Langs Vikingbom med 5m bred plass, er maksimal båtbredde 4,4m og maksimal båtlengde 42 fot.
 Langs betongflytebrygge er maksimal båtlengde 60 fot med ubegrenset bredde.

SF PONTONA NORGE AS
 Postboks 33
 1620 Gressvik
 Telefon: +47 69 33 96 10
 Faks: +47 69 32 84 46
 www.pontona.no
 post@pontona.no

Onsøy båthavn 2017
 Oversikt

Tegnet av/Drawn by		Dato/Date	Skala/Scale	Format/Size	Tegning.nr./Drawg.No.
René Rostad		05.12.2016	1:750	ISO full bleed A3 (420.00 x 297.00 MM)	
Gransket av/Approved by//Selger/Sales		Et selskap i SF MARINA gruppen		Onsøy båthavn 2017.dwg	
Tor Øyvind Halvorsen		THE DESIGN OR DRAWING AND ITS CONTENTS ARE THE PROPERTY OF SF PONTON NORGE AS ANY UNAUTHORISED USE OR REPRODUCTION IN ANY WAY IS FORBIDDEN ACCORDING TO EXISTING LAW		Rev. dato/date	15/2/2017 9:46